


Exhibit M

PERKINS
+ WILL

2218 BRYAN STREET
SUITE 200
DALLAS, TEXAS 75201
1.214.283.8700
1.214.283.8701
www.perkinswill.com

CONSULTANTS

CIVIL
RLK ENGINEERING, INC.
111 WEST MAIN STREET
ALLEN, TEXAS 75013
STRUCTURAL
L.A. FUESS PARTNERS, INC.
3333 LEE PARKWAY, SUITE 300
DALLAS, TEXAS 75219
MEP
ESTES, MCCLURE & ASSOCIATES, INC.
3608 WEST WAY
TYLER, TEXAS 75703
LANDSCAPING
SMR LANDSCAPE ARCHITECTS, INC.
1708 NORTH GRIFFIN STREET
DALLAS, TEXAS 75202
TECHNOLOGY
MOYE CONSULTING
1255 CORPORATE DRIVE, SUITE 100
IRVING, TEXAS 75038
FOOD SERVICE
JMK FOODSERVICE CONSULTING & DESIGN
3431 LAKEVIEW PARKWAY, SUITE 205
ROWLETT, TEXAS 75088
GENERAL CONTRACTOR
NORTHSTAR BUILDERS GROUP
270 NORTH DENTON TAP ROAD, SUITE 250
COPPELL, TEXAS 75019

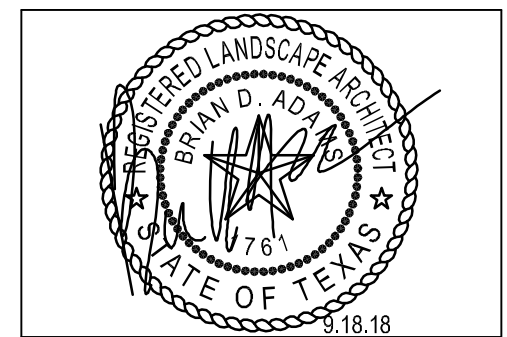

PROJECT



BYRON NELSON HIGH
PHASE II
2775 BOBCAT BOULEVARD
TROPHY CLUB, TEXAS 76262

NORTHWEST ISD
2001 TEXAN DRIVE
JUSTIN, TEXAS 76247

SITE PLAN RE-SUBMITTAL 09/18/2018


MARK	ISSUE	DATE
Job Number	143117.000	
Drawn	BDA	
Checked	BDA	
Approved	BDA	

TITLE


LANDSCAPE DETAIL
AND NOTES

SHEET NUMBER


L01-04

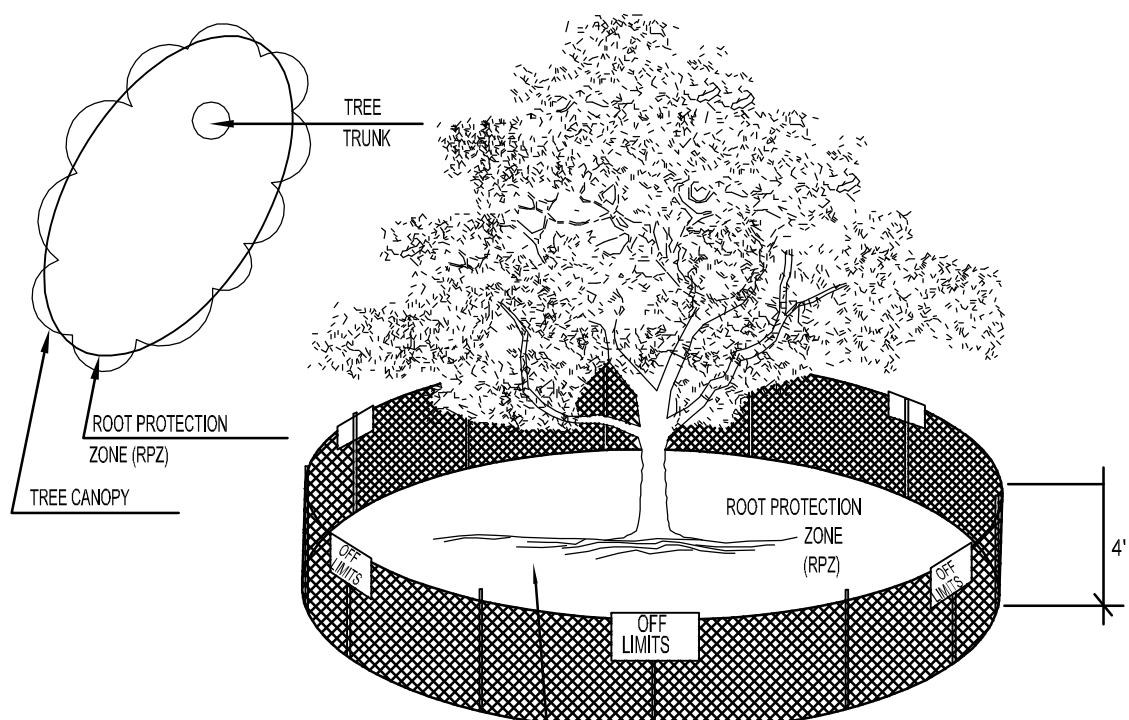


01 TREE PROTECTION FENCE A
NOT TO SCALE

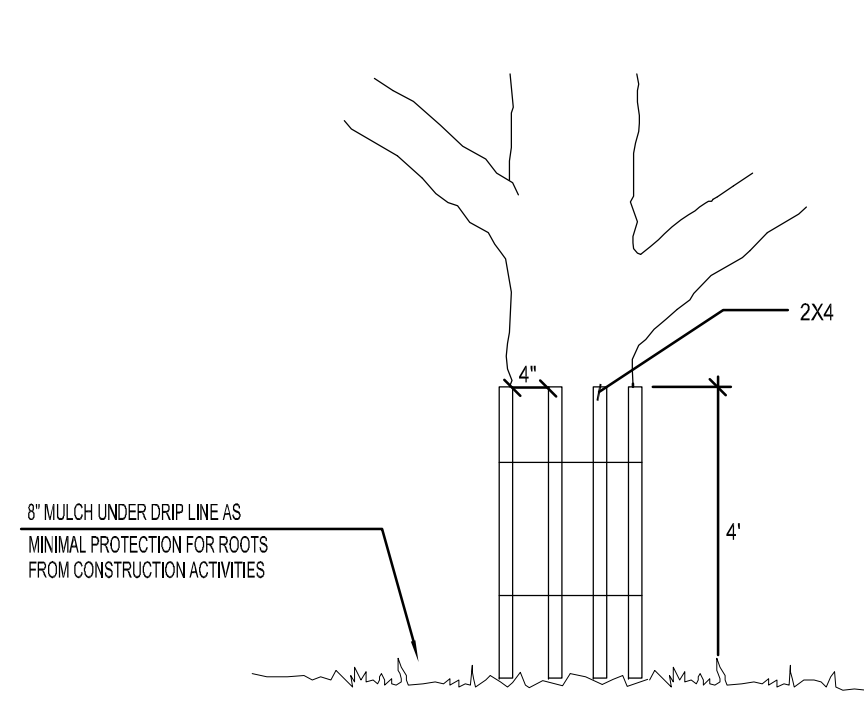


02 TREE PROTECTION FENCE B
NOT TO SCALE

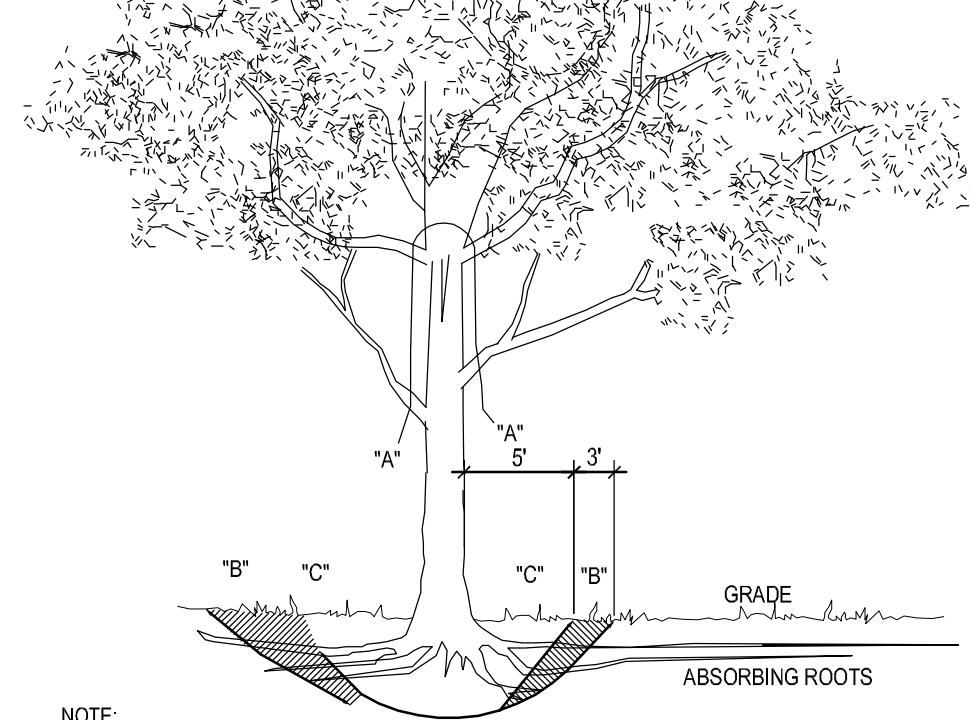


03 TREE REMOVAL DIAGRAM
NOT TO SCALE

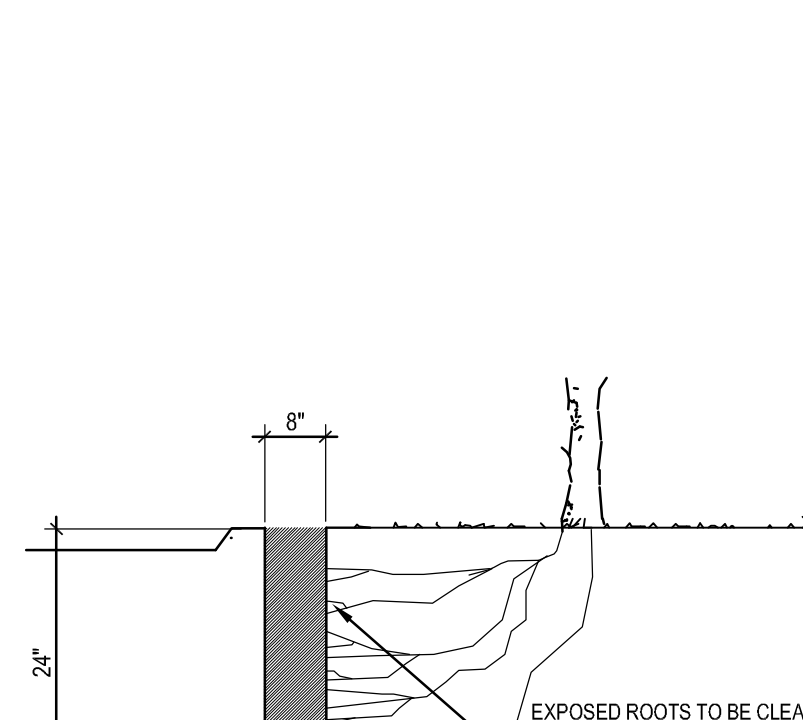


04 ROOT PRUNING DETAIL
N.T.S.

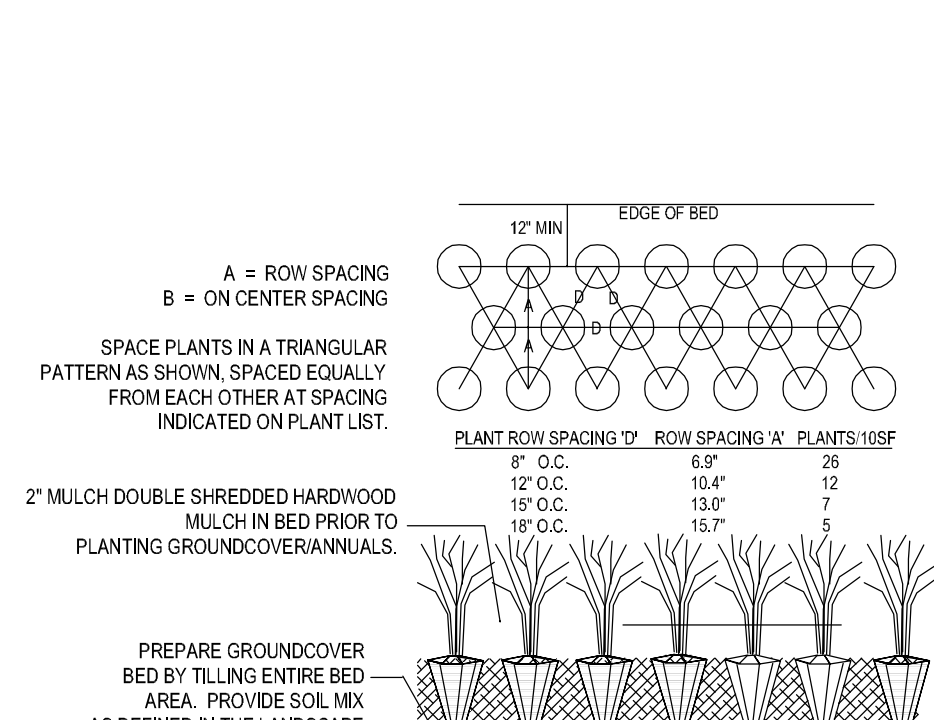


05 GROUND COVER PLANTING DETAIL
NOT TO SCALE

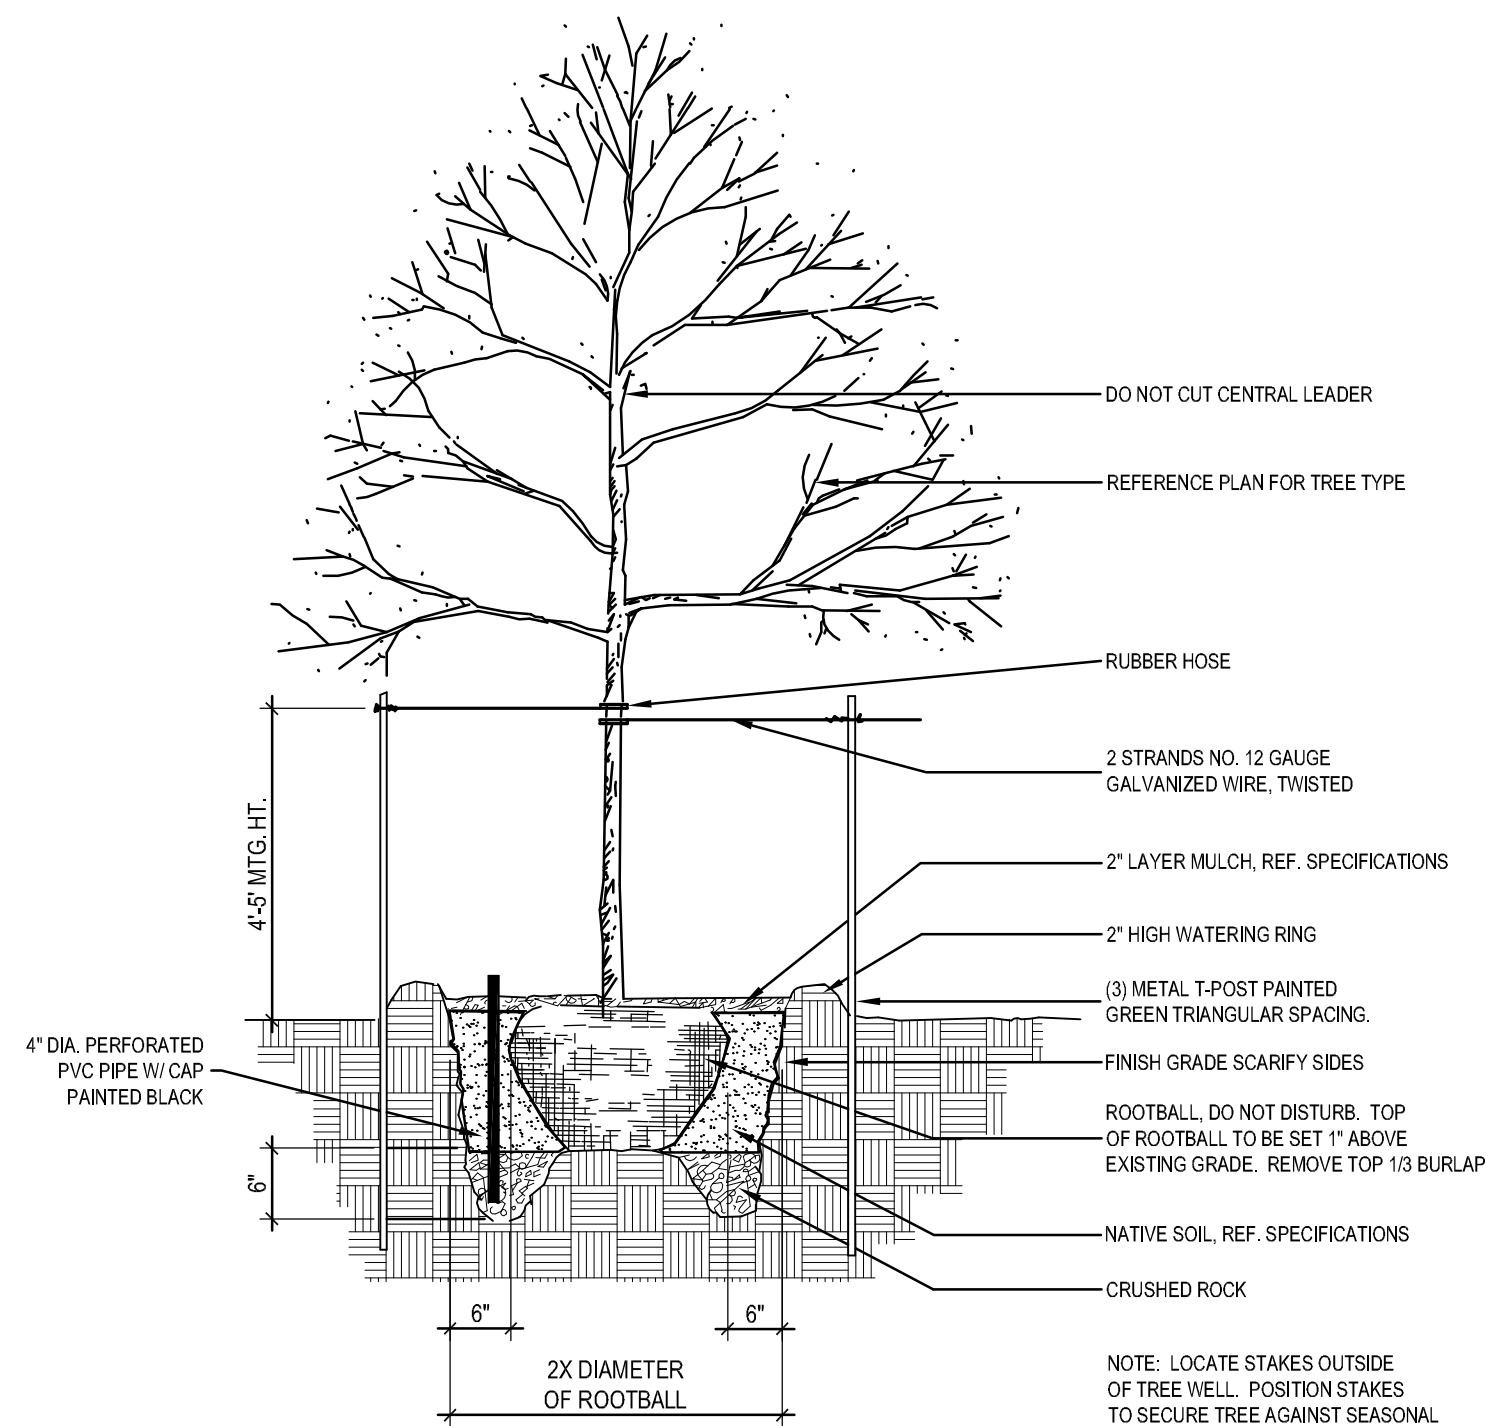


06 TREE PLANTING DETAIL
NOT TO SCALE

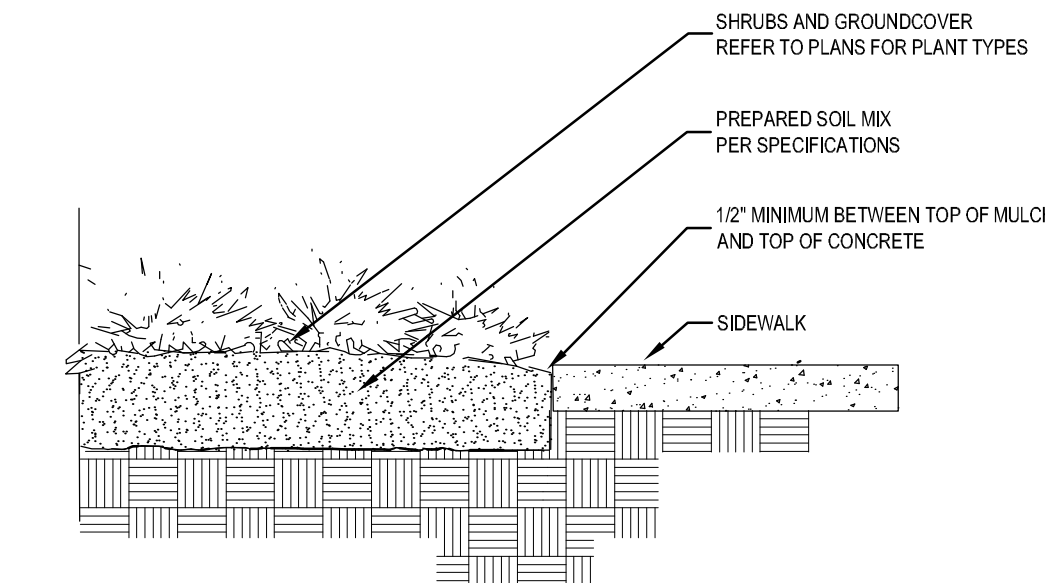


07 SIDEWALK / MULCH DETAIL
no steel along sidewalks
NOT TO SCALE

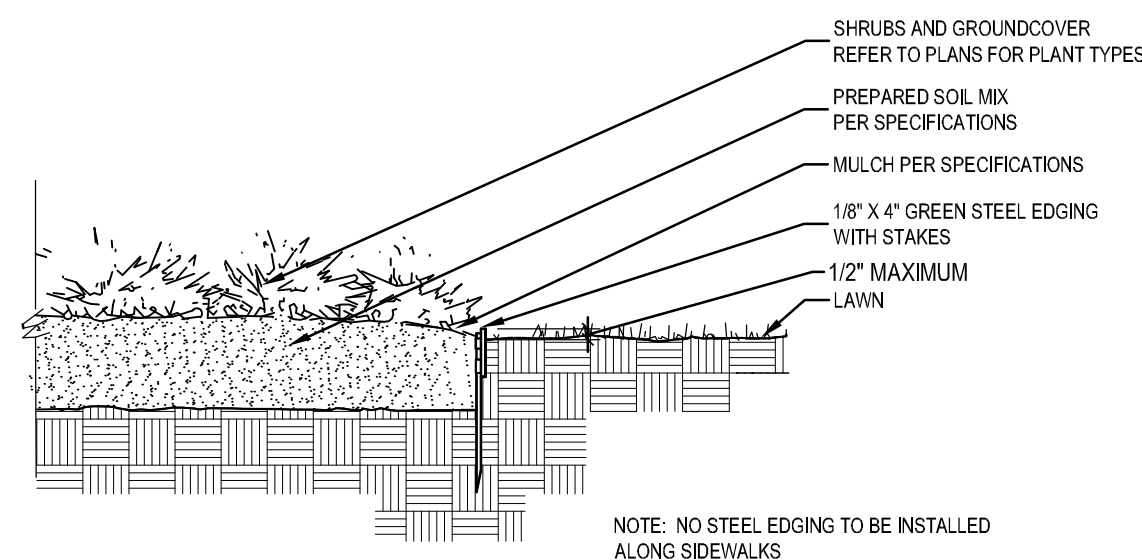


08 STEEL EDGING DETAIL
NOT TO SCALE

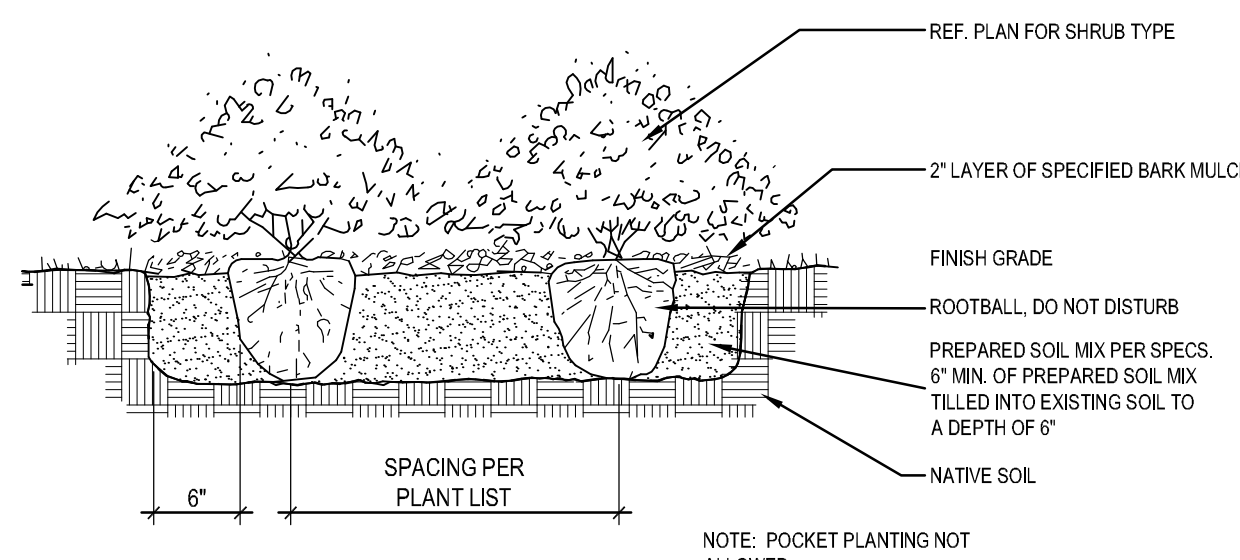


09 SHRUB PLANTING DETAIL
NOT TO SCALE

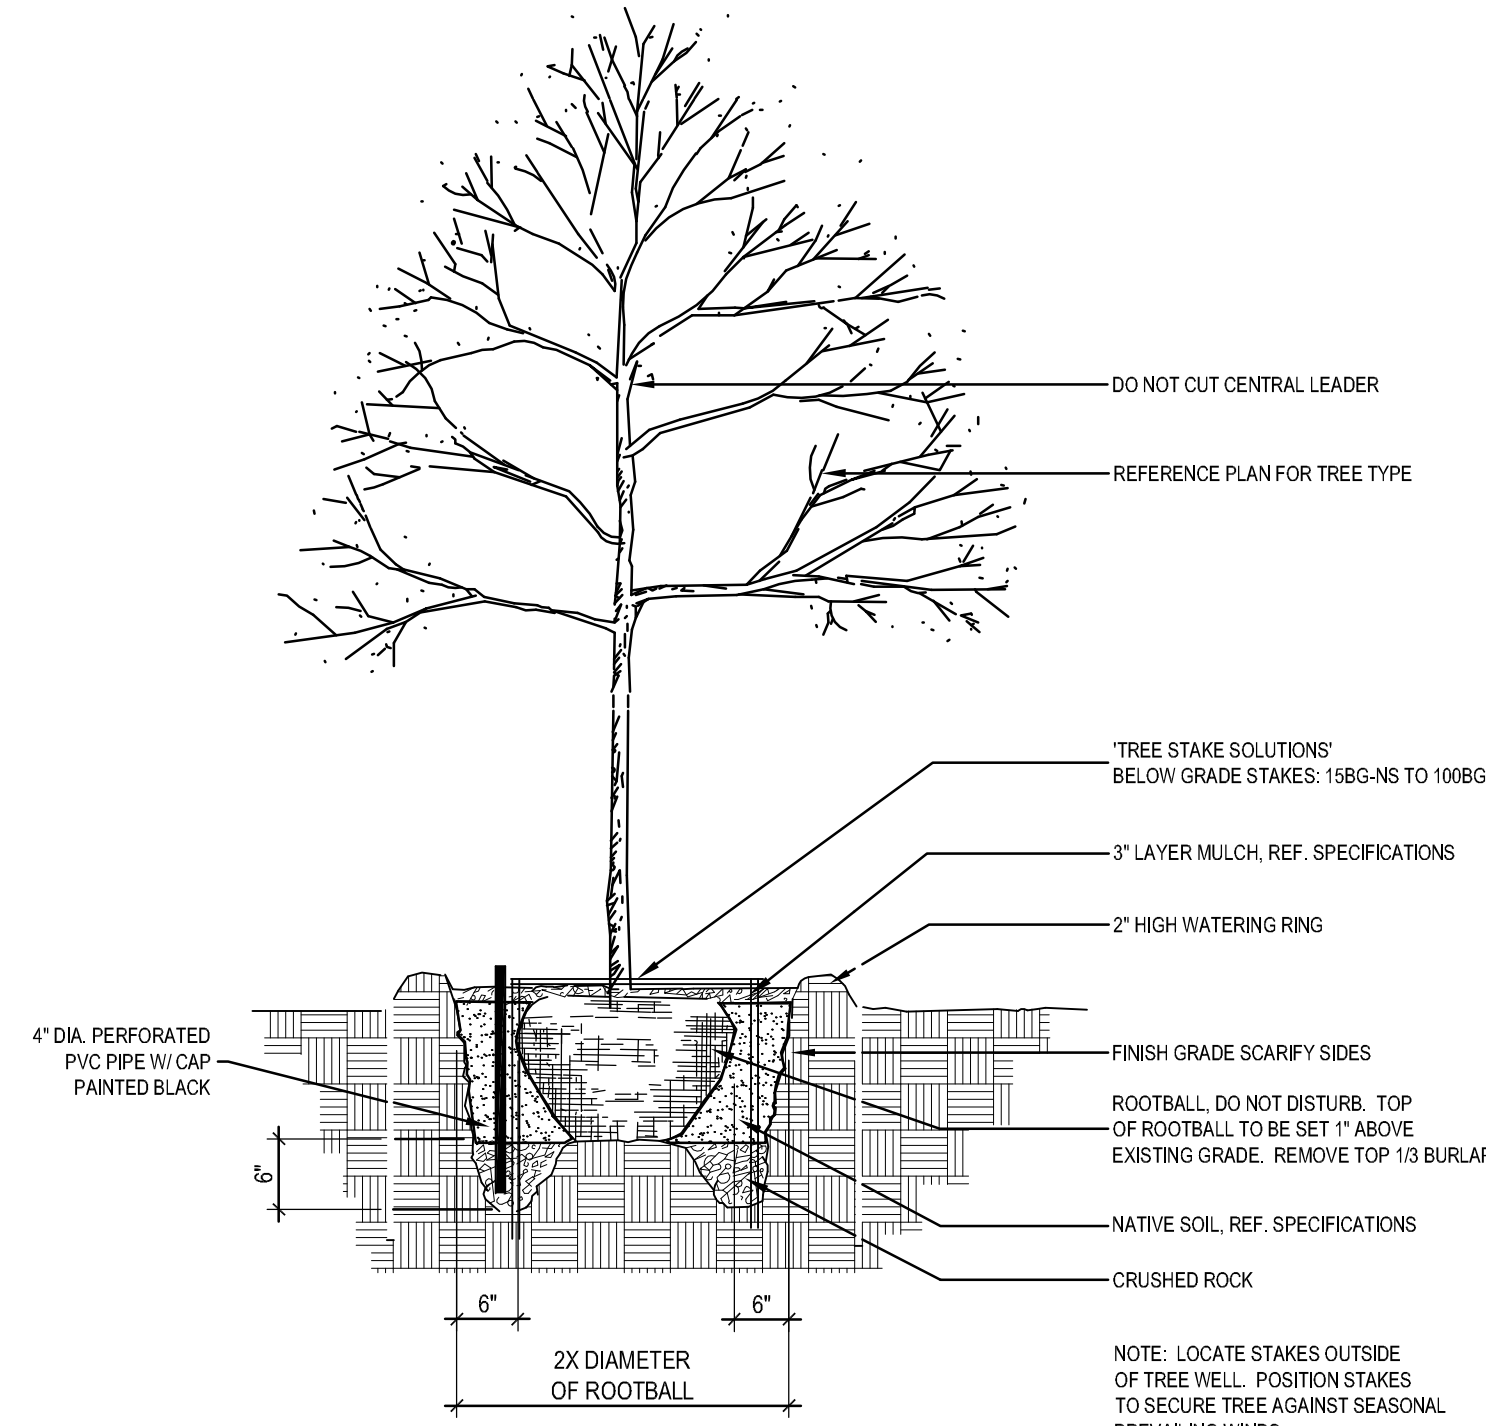

10 TREE PLANTING DETAIL
NOT TO SCALE

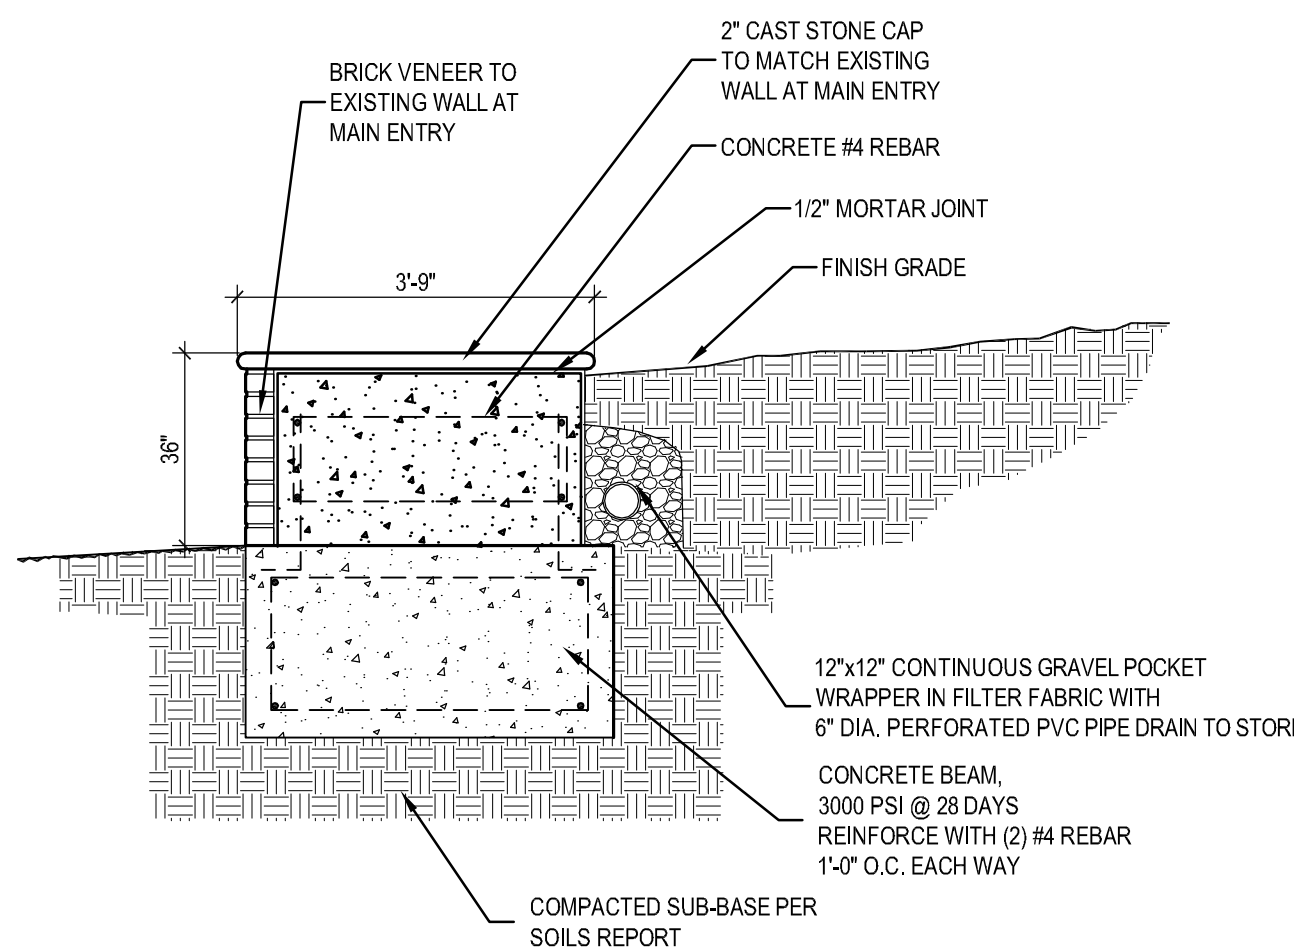

11 BRICK VENEER SEATWALL
Scale: 1/2" = 1'-0"

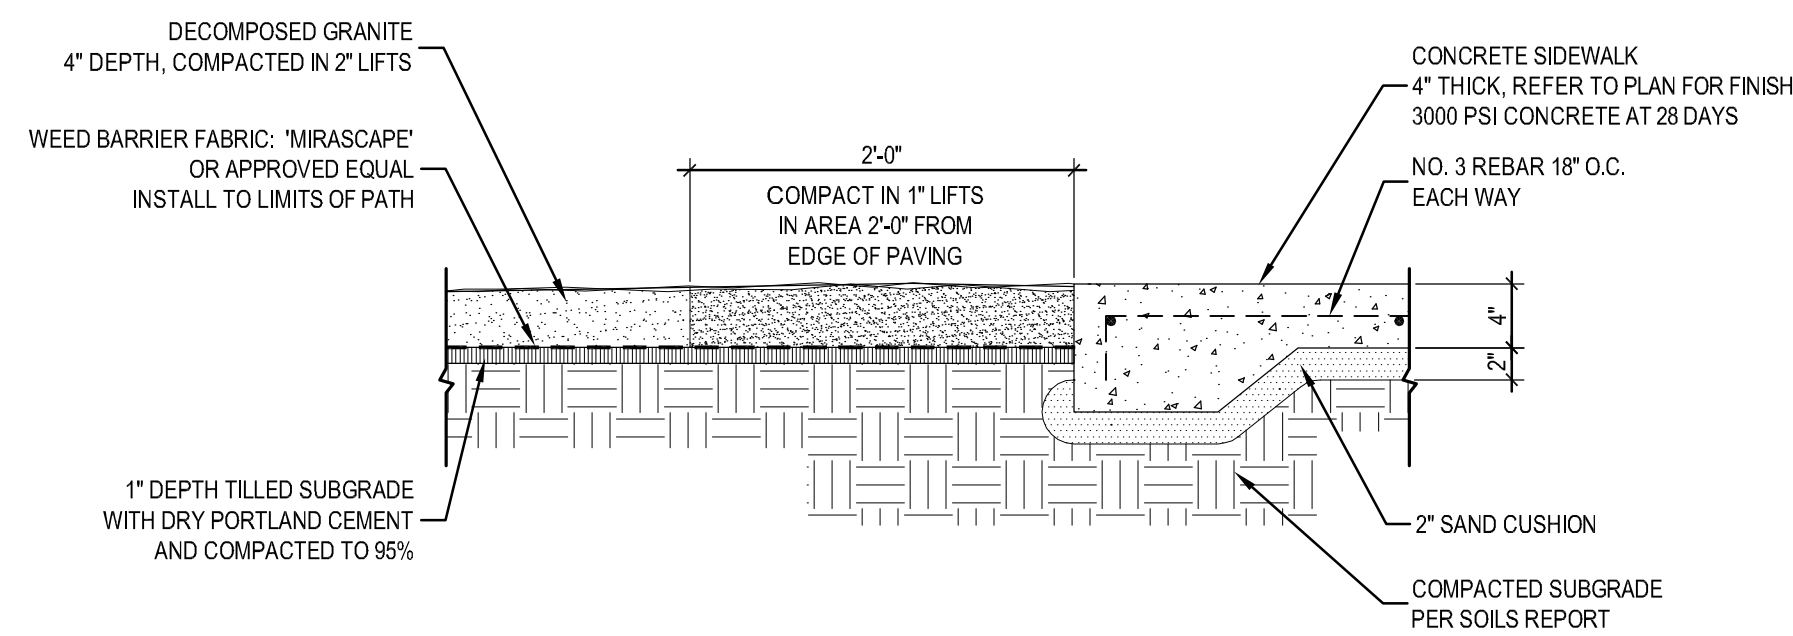

12 DECOMPOSED GRANITE AT SIDEWALK
Scale: 1" = 1'-0"