


Exhibit C

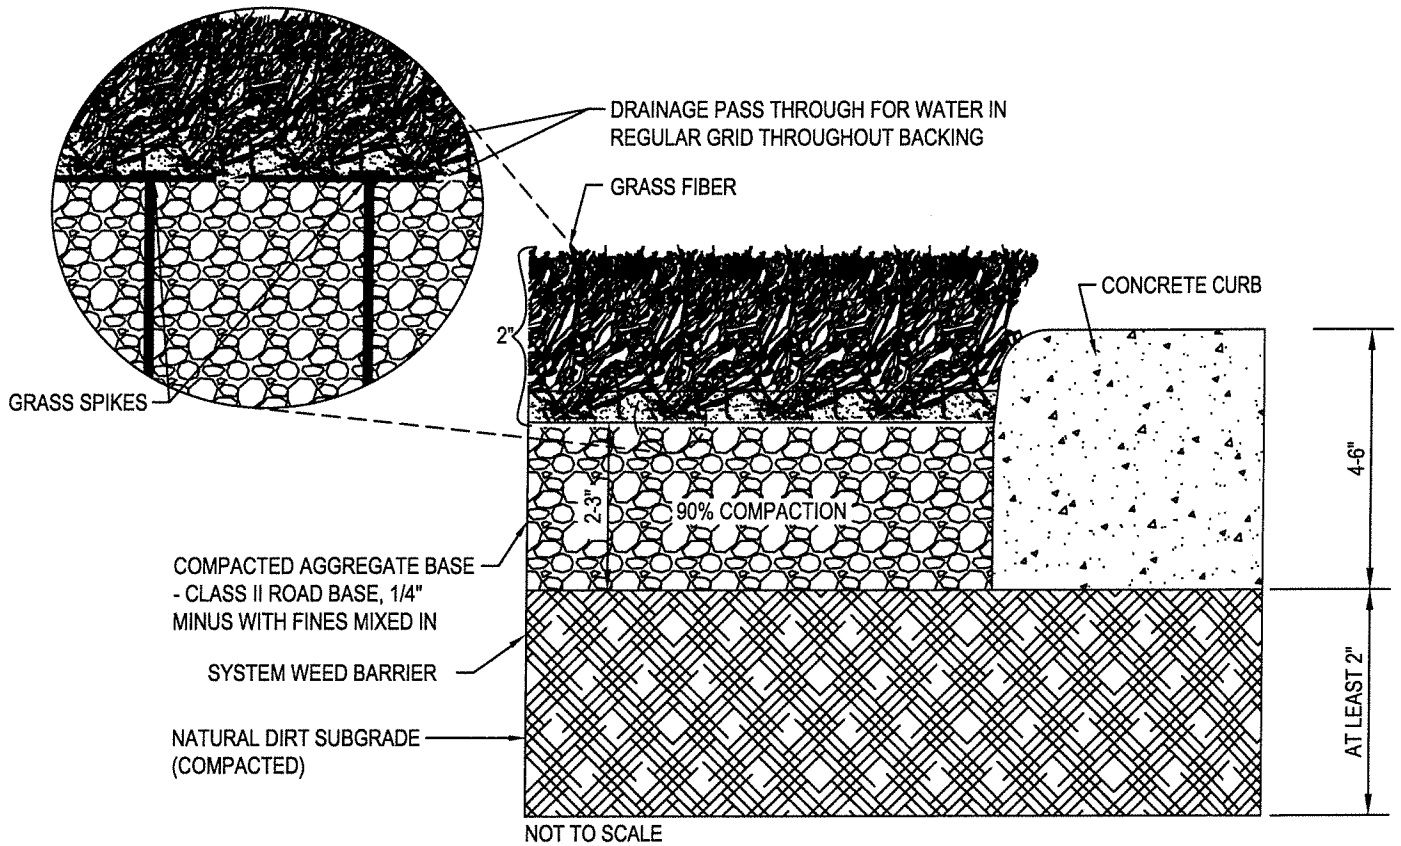

SPECIFICATIONS

YARN TYPE: GRASS ZONE
 YARN TYPE: THATCH ZONE
 ROLL WIDTH:
 MAXIMUM DRAIN RATE:

POLYETHYLENE
 TEXTURIZED POLYPROPYLENE
 15' WIDTH
 >30 INCHES PER HOUR

NOTE: THE GRASS MUST BE INSTALLED AND SEAMED WITH ADJACENT PIECES RUNNING IN THE SAME DIRECTION

NOTES:

1. INSTALLATION TO BE COMPLETED IN ACCORDANCE WITH SPECIFICATIONS BY FACTORY AUTHORIZED INSTALLERS.
2. DO NOT SCALE DRAWINGS.