

Exhibit E

SHADE STRUCTURE

QTY:

(1) 25'-0" X 50'-6"

NOTES:

FRAME TYPE:

- 3 1/2"Ø 11GA TUBING

- 4 1/2"Ø SCH.40 POST

FRAME COLOR:

- P.C. TBD

SEWING

- TYPE: COMTEX

- COLOR: TBD


GRAPHICS

- N/A

ATTACHMENT TYPE

- J-ANCHOR BOLTS INTO

18" X 48" CONCRETE PIER

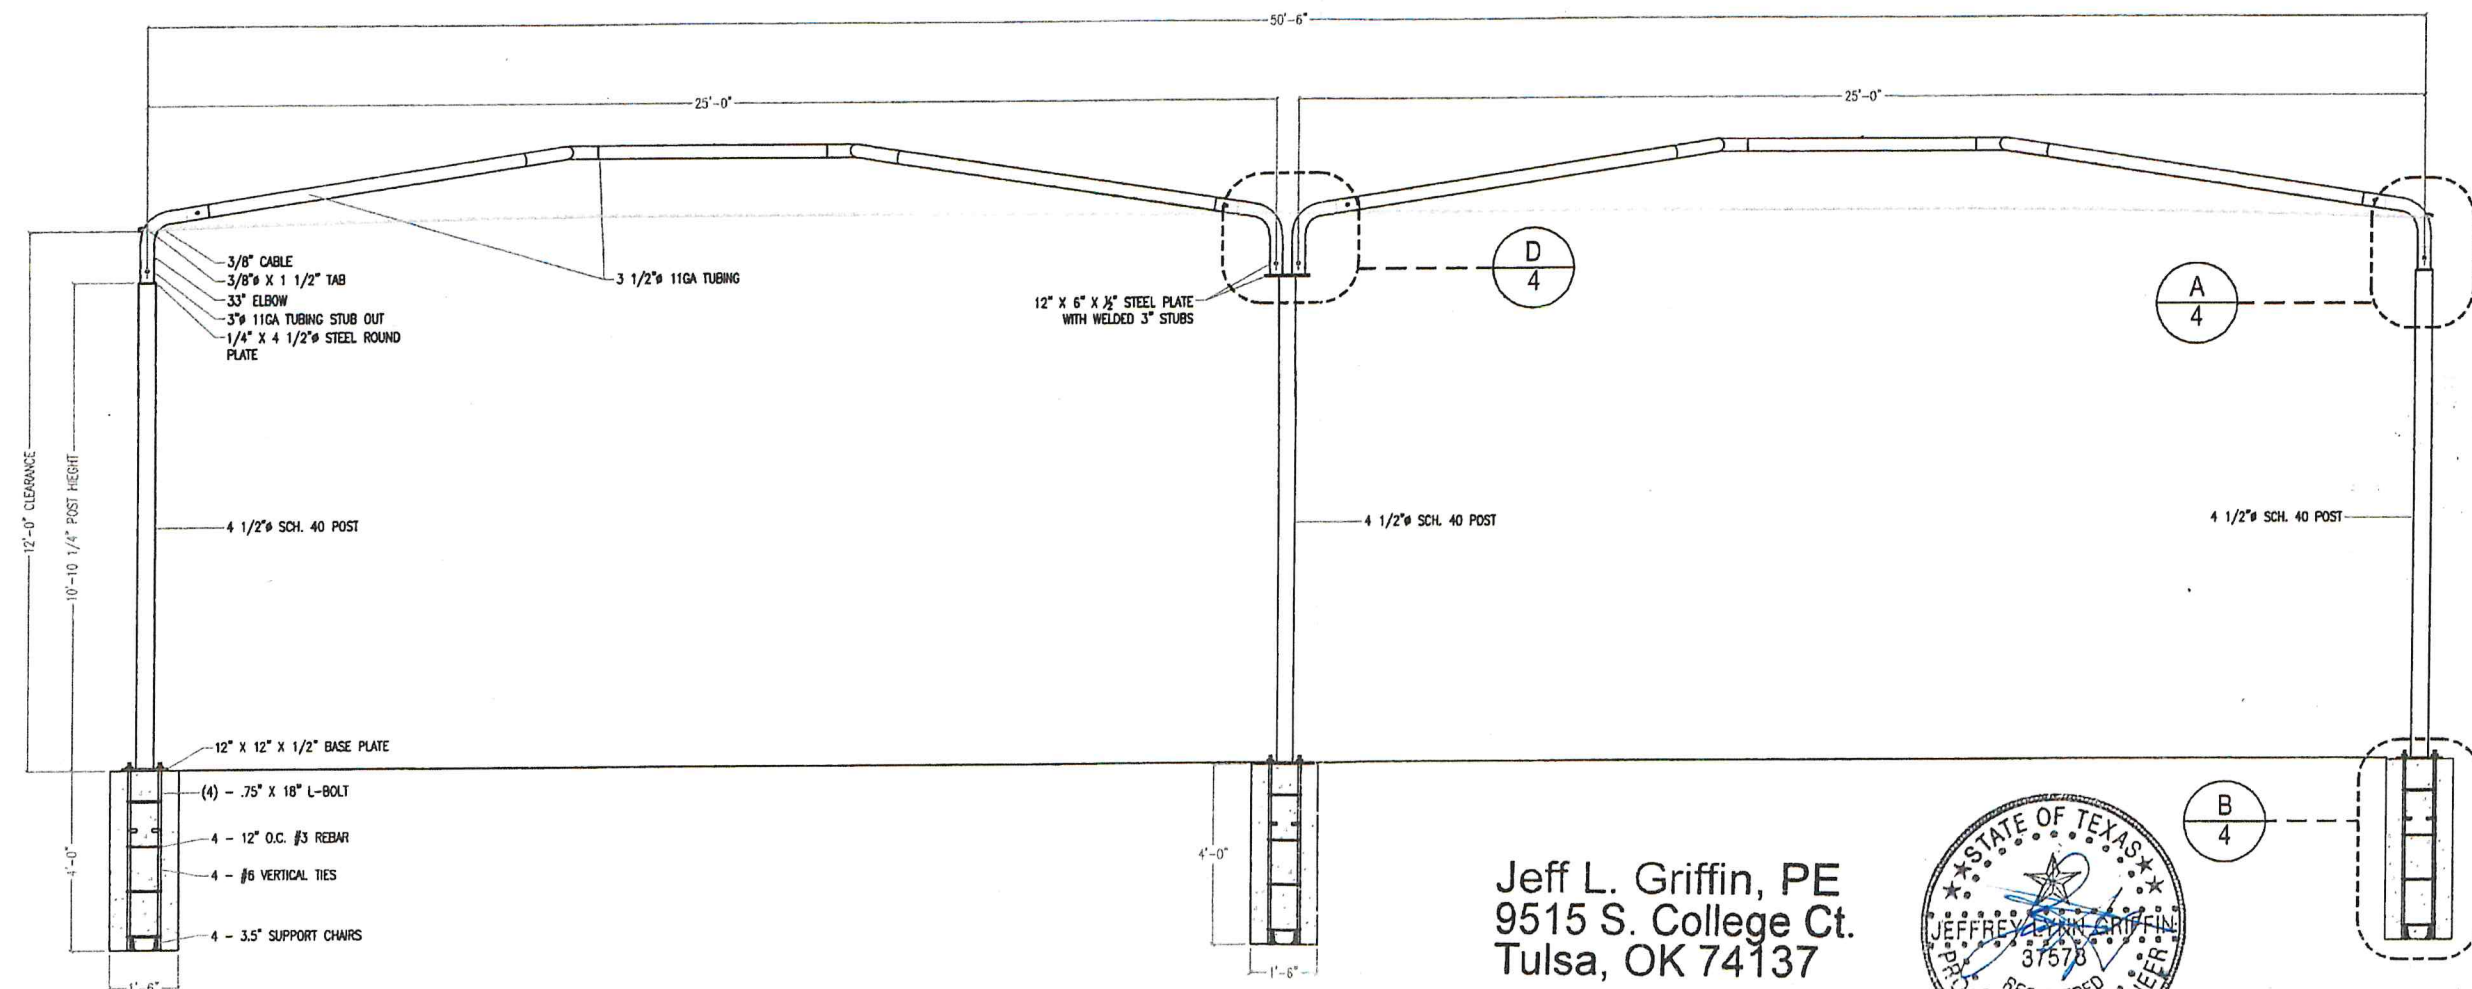

Jeff L. Griffin, PE
9515 S. College Ct.
Tulsa, OK 74137

WILDCAT ENGINEERING, LLC
F-12011



SALES/CUSTOMER APPROVAL

DATE _____

Victory Awning

6801 OLD RANDOL MILL RD.
FORT WORTH, TEXAS 76120

19217

JOB NO:

K

SALES:

TROPHY LAKES ACADEMY

800 TROPHY CLUB DRIVE
TROPHY CLUB, TX. 76262

SHEET DESCRIPTION

3D CONCEPTUAL VIEW

DATE: 12/20/17

DRAWN: BJ


SHEET NUMBER

1

SHEET: 1 OF 4 SHEETS

① SIDE VIEW
SCALE: NTS

Exhibit E

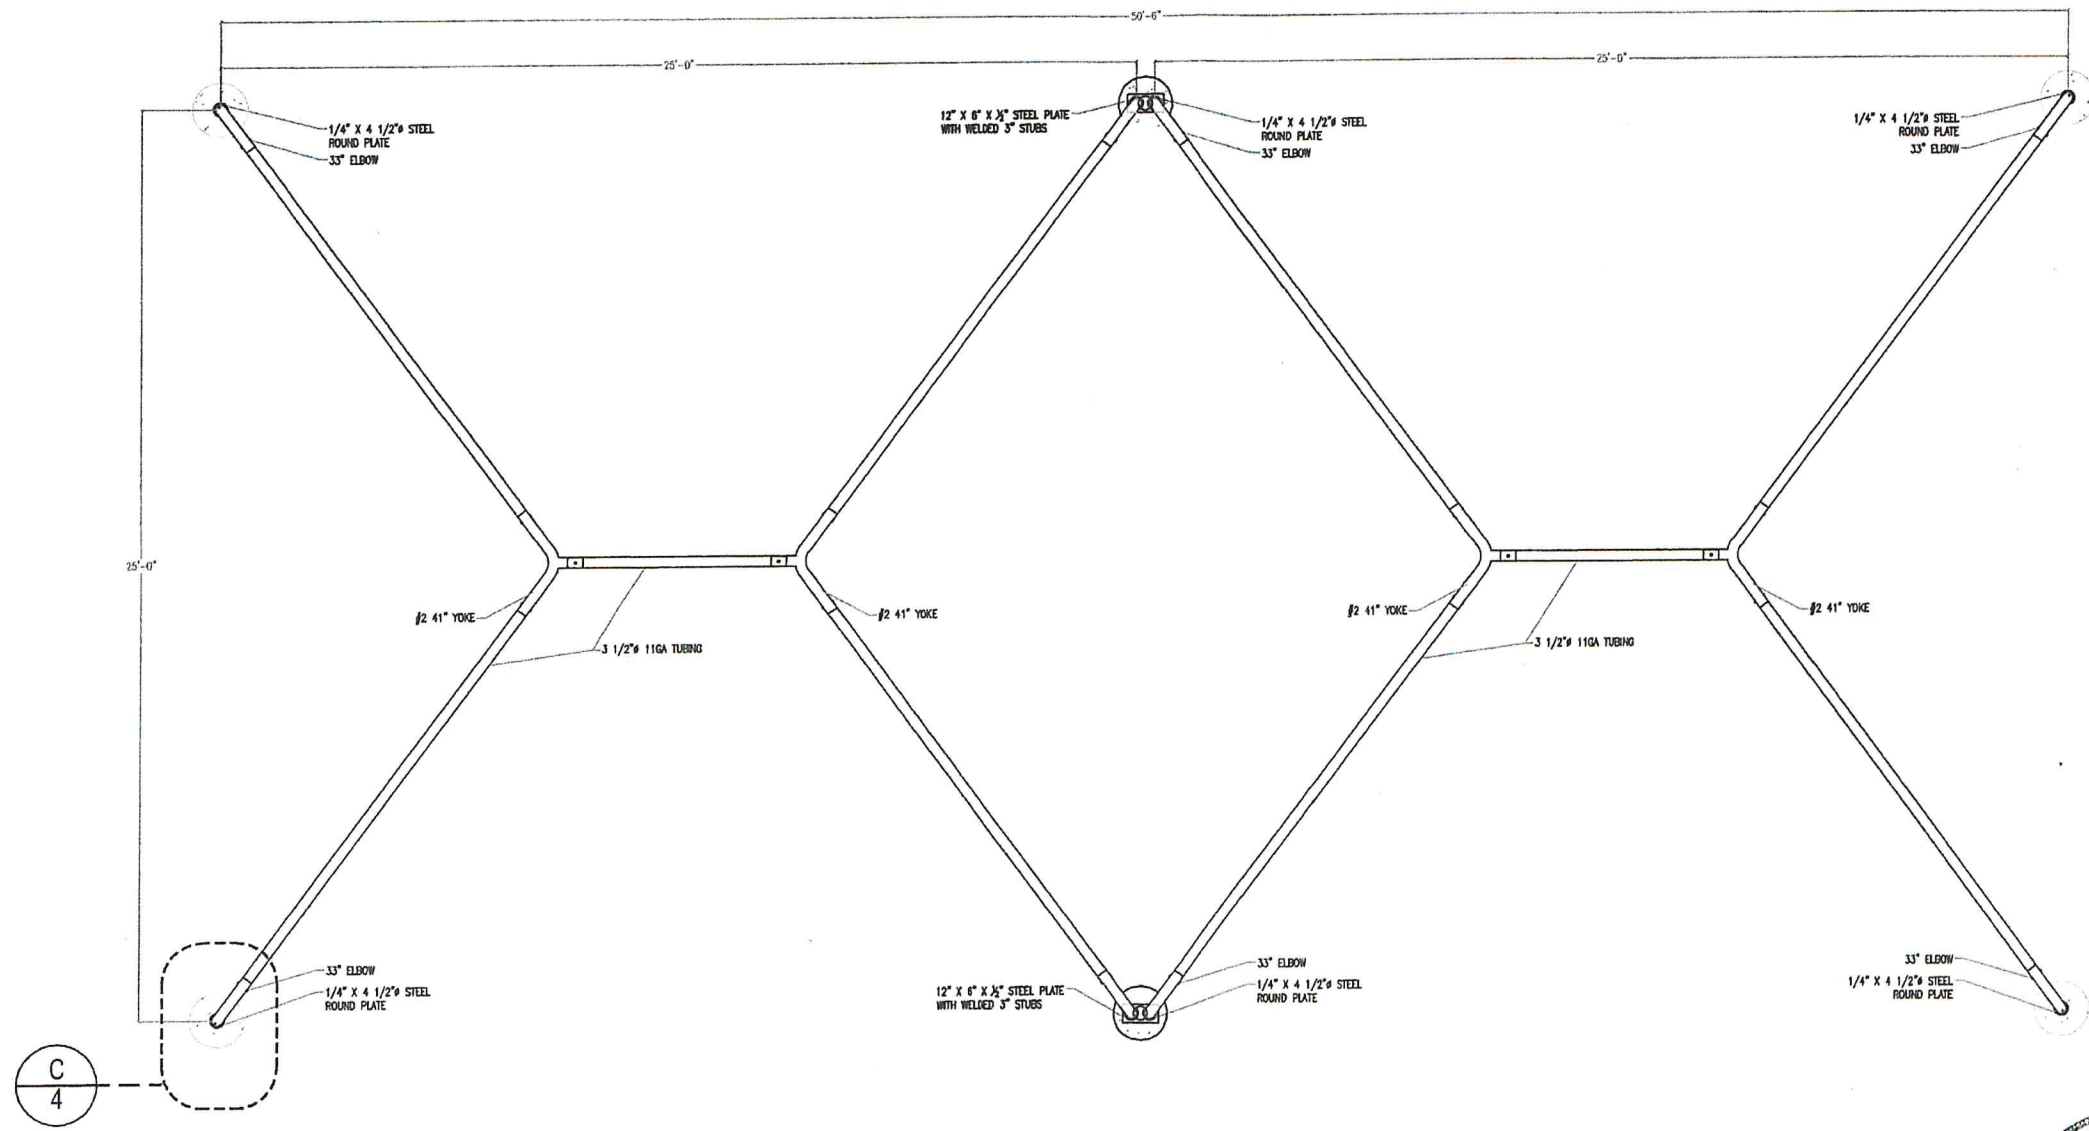

Victory Awning
6801 OLD RANDOL MILL RD.
FORT WORTH, TEXAS 76120

19217
JOB NO:
SALES: KK

TROPHY LAKES ACADEMY
800 TROPHY CLUB DRIVE
TROPHY CLUB, TX. 76262

SHEET DESCRIPTION	
TOP VIEW	
DATE:	12/20/17
DRAWN:	BJ
SHEET NUMBER	
2	
SHEET: 2 OF 4 SHEETS	


Jeff L. Griffin, PE
9515 S. College Ct.
Tulsa, OK 74137

WILDCAT ENGINEERING, LLC
F-12011



1 TOP VIEW
SCALE: NTS


Exhibit E

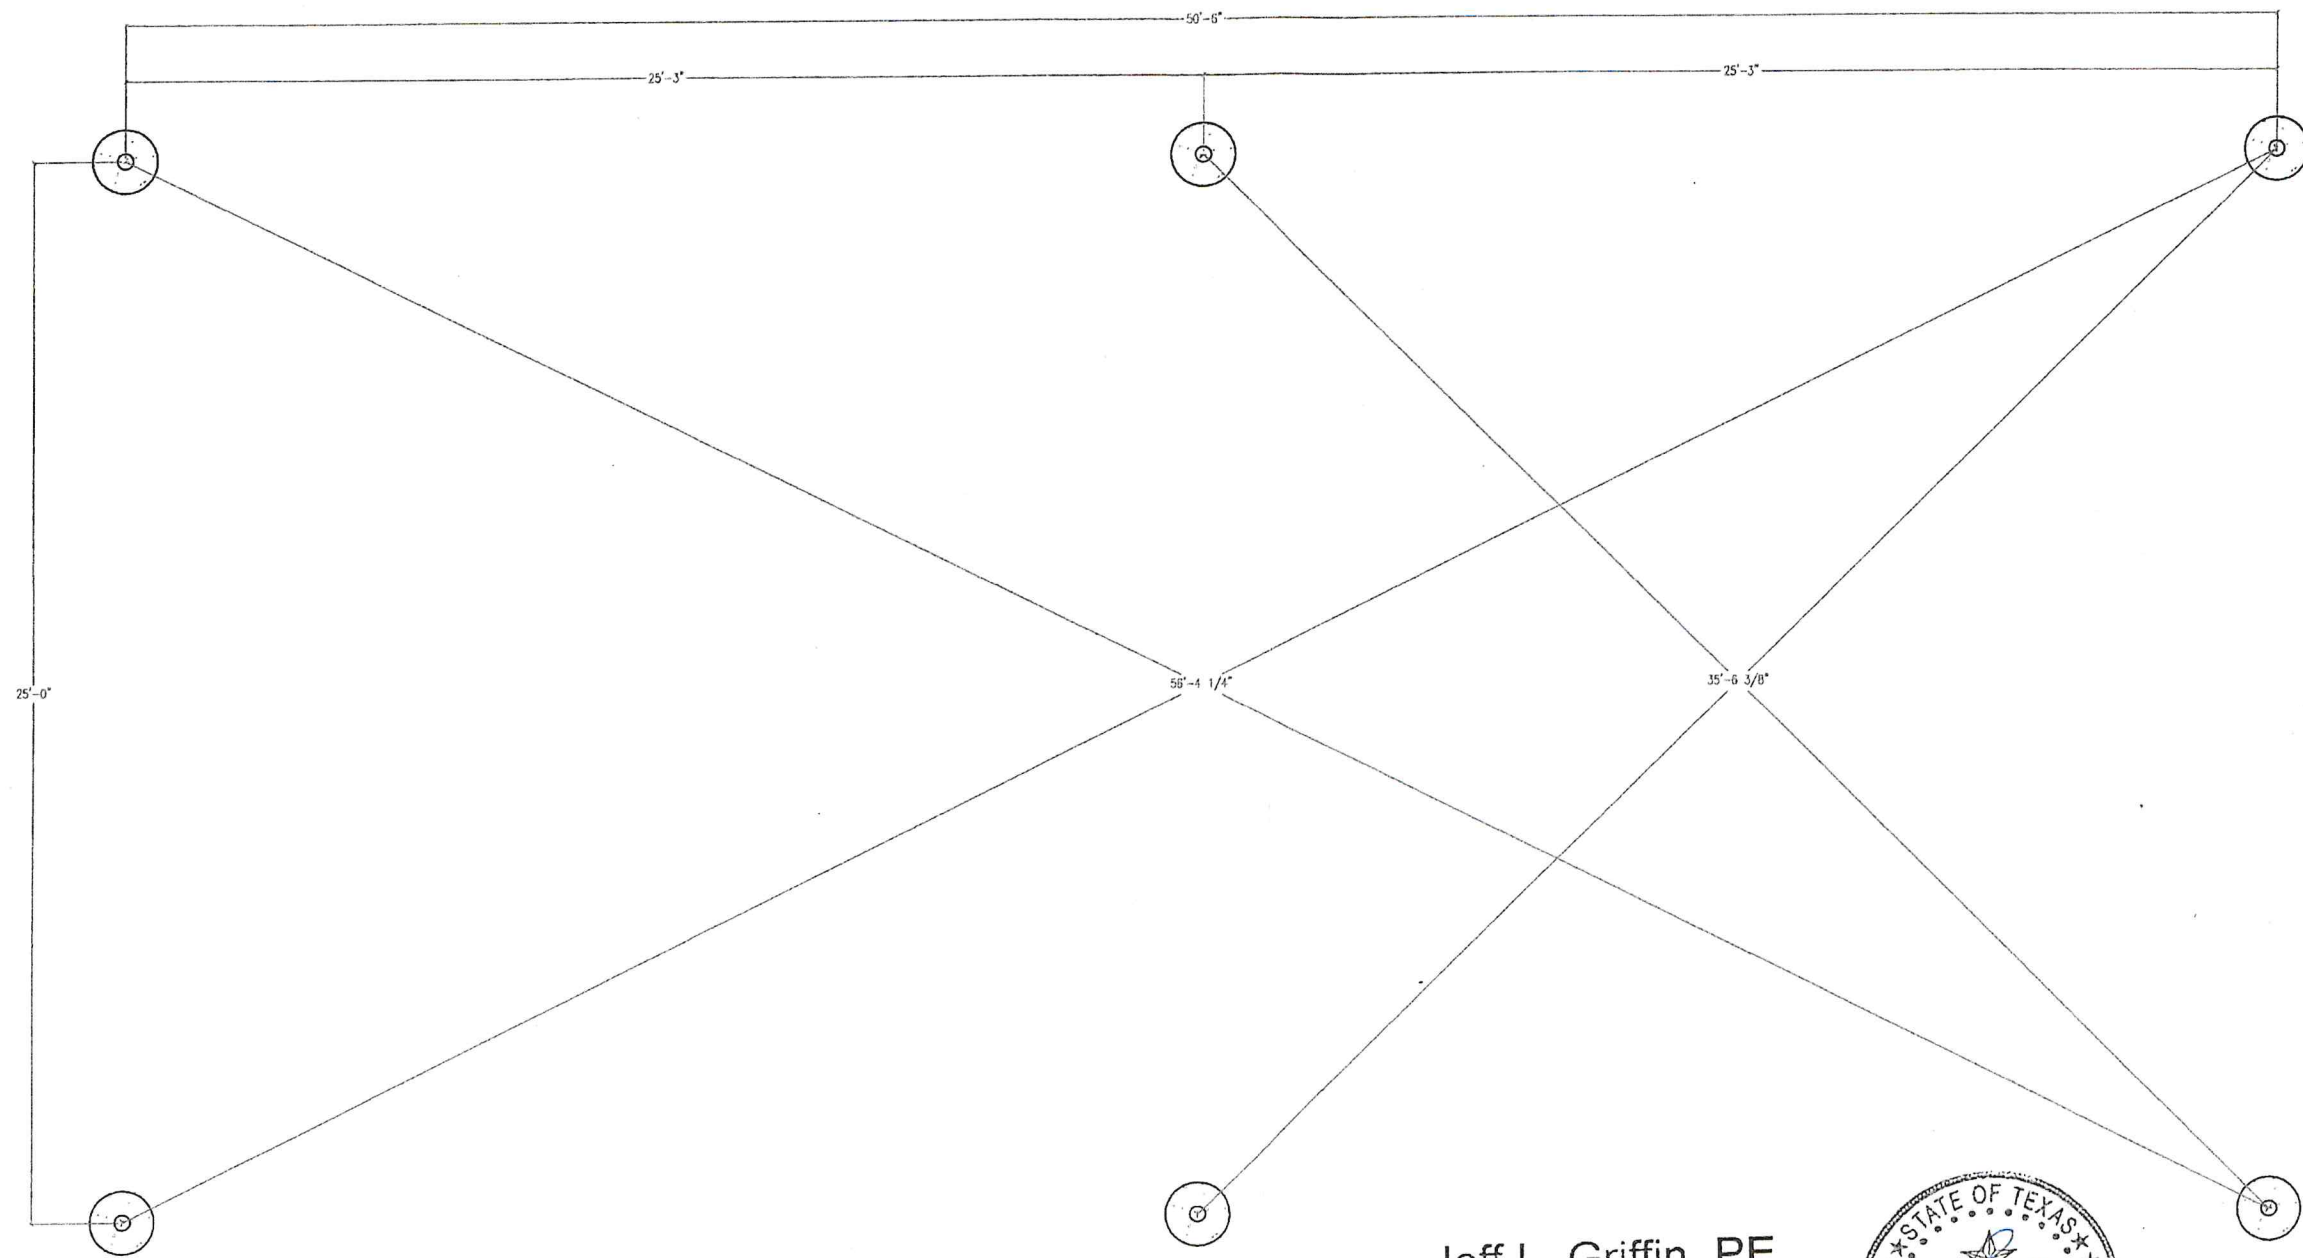

1 POST/PIER LAYOUT
SCALE: NTS

Jeff L. Griffin, PE
9515 S. College Ct.
Tulsa, OK 74137

WILDCAT ENGINEERING, LLC
F-12011

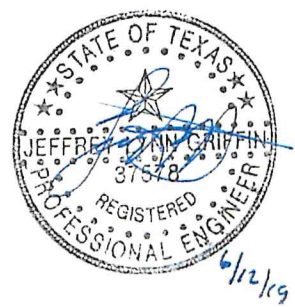


Victory Awning
6801 OLD RANDOL MILL RD.
FORT WORTH, TEXAS 76120

19217
JOB NO:
SALES: KK


TROPHY LAKES ACADEMY
800 TROPHY CLUB DRIVE
TROPHY CLUB, TX. 76262

SHEET DESCRIPTION
TOP VIEW
DATE: 12/20/17
DRAWN: BJ
SHEET NUMBER
3
SHEET: 3 OF 4 SHEETS


Exhibit E

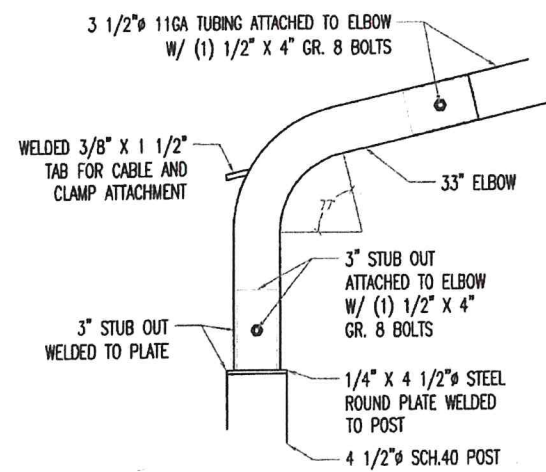


A POST-ELBOW ATTACHMENT (SIDE VIEW)
SCALE: NTS

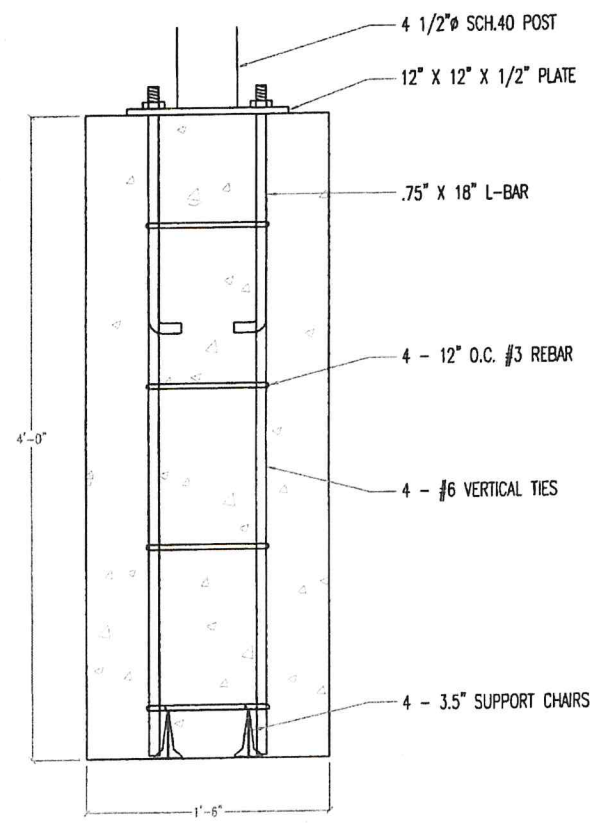


B CONCRETE PIER DETAIL
SCALE: NTS

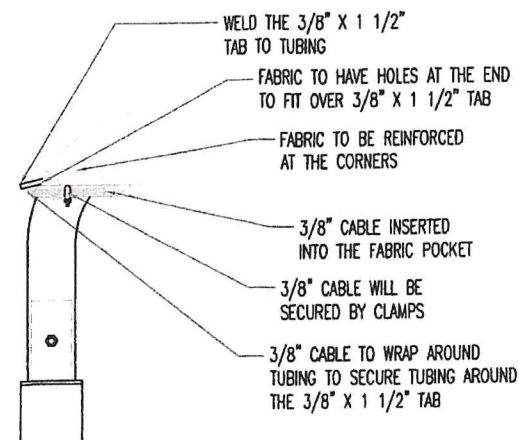


1 FABRIC ATTACHMENT DETAIL
SCALE: NTS

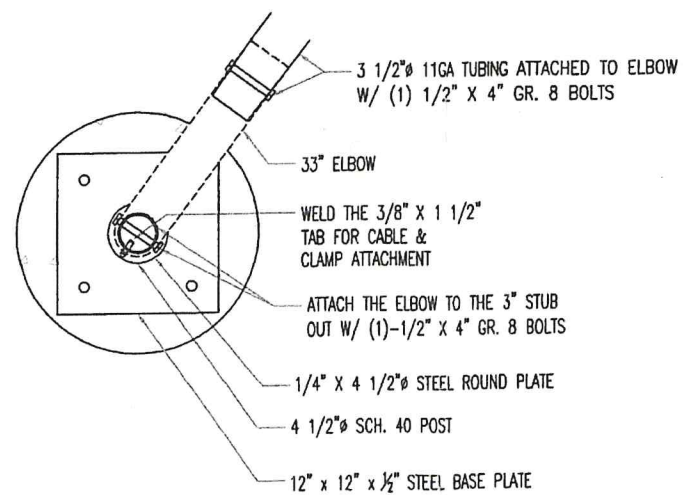

C POST-ELBOW ATTACHMENT (TOP VIEW)
SCALE: NTS

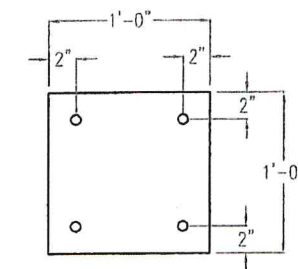


2 12" X 12" X 1/2" BASE PLATE
SCALE: NTS

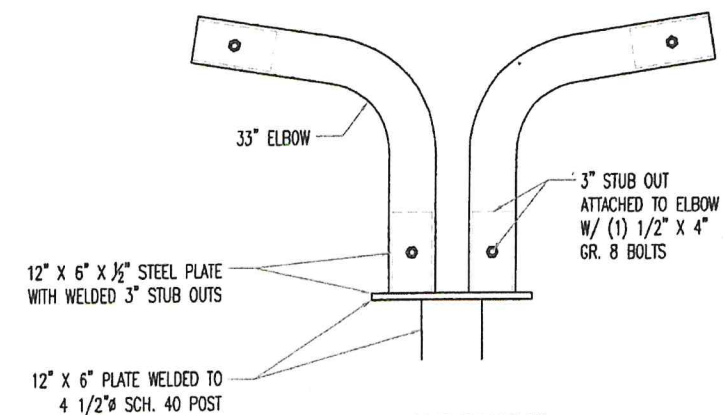

D MIDDLE ELBOWS TO
POST ATTACHMENT
SCALE: NTS

Jeff L. Griffin, PE
9515 S. College Ct.
Tulsa, OK 74137

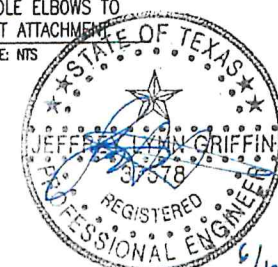

WILDCAT ENGINEERING, LLC
F-12011

Victory Awning

6801 OLD RANDOL MILL RD.
FORT WORTH, TEXAS 76120

19217

JOB NO:

KK

SALES:

TROPHY LAKES ACADEMY

800 TROPHY CLUB DRIVE
TROPHY CLUB, TX. 76262

SHEET DESCRIPTION

ATTACHMENT DETAILS

DATE: 12/20/17

DRAWN: BJ

SHEET NUMBER

4

SHEET: 4 OF 4 SHEETS